

VERSION	AMENDMENT	AUTHORISED BY	DATE

HELD BY LANDGATE IN DIGITAL FORMAT ONLY

TYPE FREEHOLD S.S.A. YES

PURPOSE SUBDIVISION

PLAN OF
 LOTS 41-58, 60-75, 9022, 9023,
 ROADS, EASEMENT AND
 RESTRICTIVE COVENANT

FORMER TENURE SEE FORMER TENURE TABLE

LOCAL AUTHORITY CITY OF ARMADALE

LOCALITY HAYNES

D.P.L.H. FILE

FIELD RECORD 122296, 132912

SURVEYOR'S CERTIFICATE - REG 54
 I, Nigel J. SIMPSON
 hereby certify that this plan is accurate and is a correct
 representation of the -
 (a) *survey, and/or
 (b) *calculations from measurements recorded in the field records,
 [* delete if inapplicable]
 undertaken for the purposes of this plan and that it
 complies with the relevant written law(s) in relation to
 which it is lodged.

LICENSED SURVEYOR DATE

LOGGED

DATE FEE PAID ASSESS No.

I.S.C.

EXAMINED DATE

WESTERN AUSTRALIAN PLANNING COMMISSION
 FILE 154556

Delegated under S. 16 P&D Act 2005 DATE

IN ORDER FOR DEALINGS
 SUBJECT TO



FOR INSPECTOR OF PLANS AND SURVEYS DATE

APPROVED REG26A (4)

INSPECTOR OF PLANS AND SURVEYS DATE
 (S. 18 Licensed Surveyors Act 1909)




DEPOSITED PLAN
4 194 15
 SHEET 01 OF 03 SHEETS
 (PLUS SURVEY SHEETS(S))
 VERSION 1

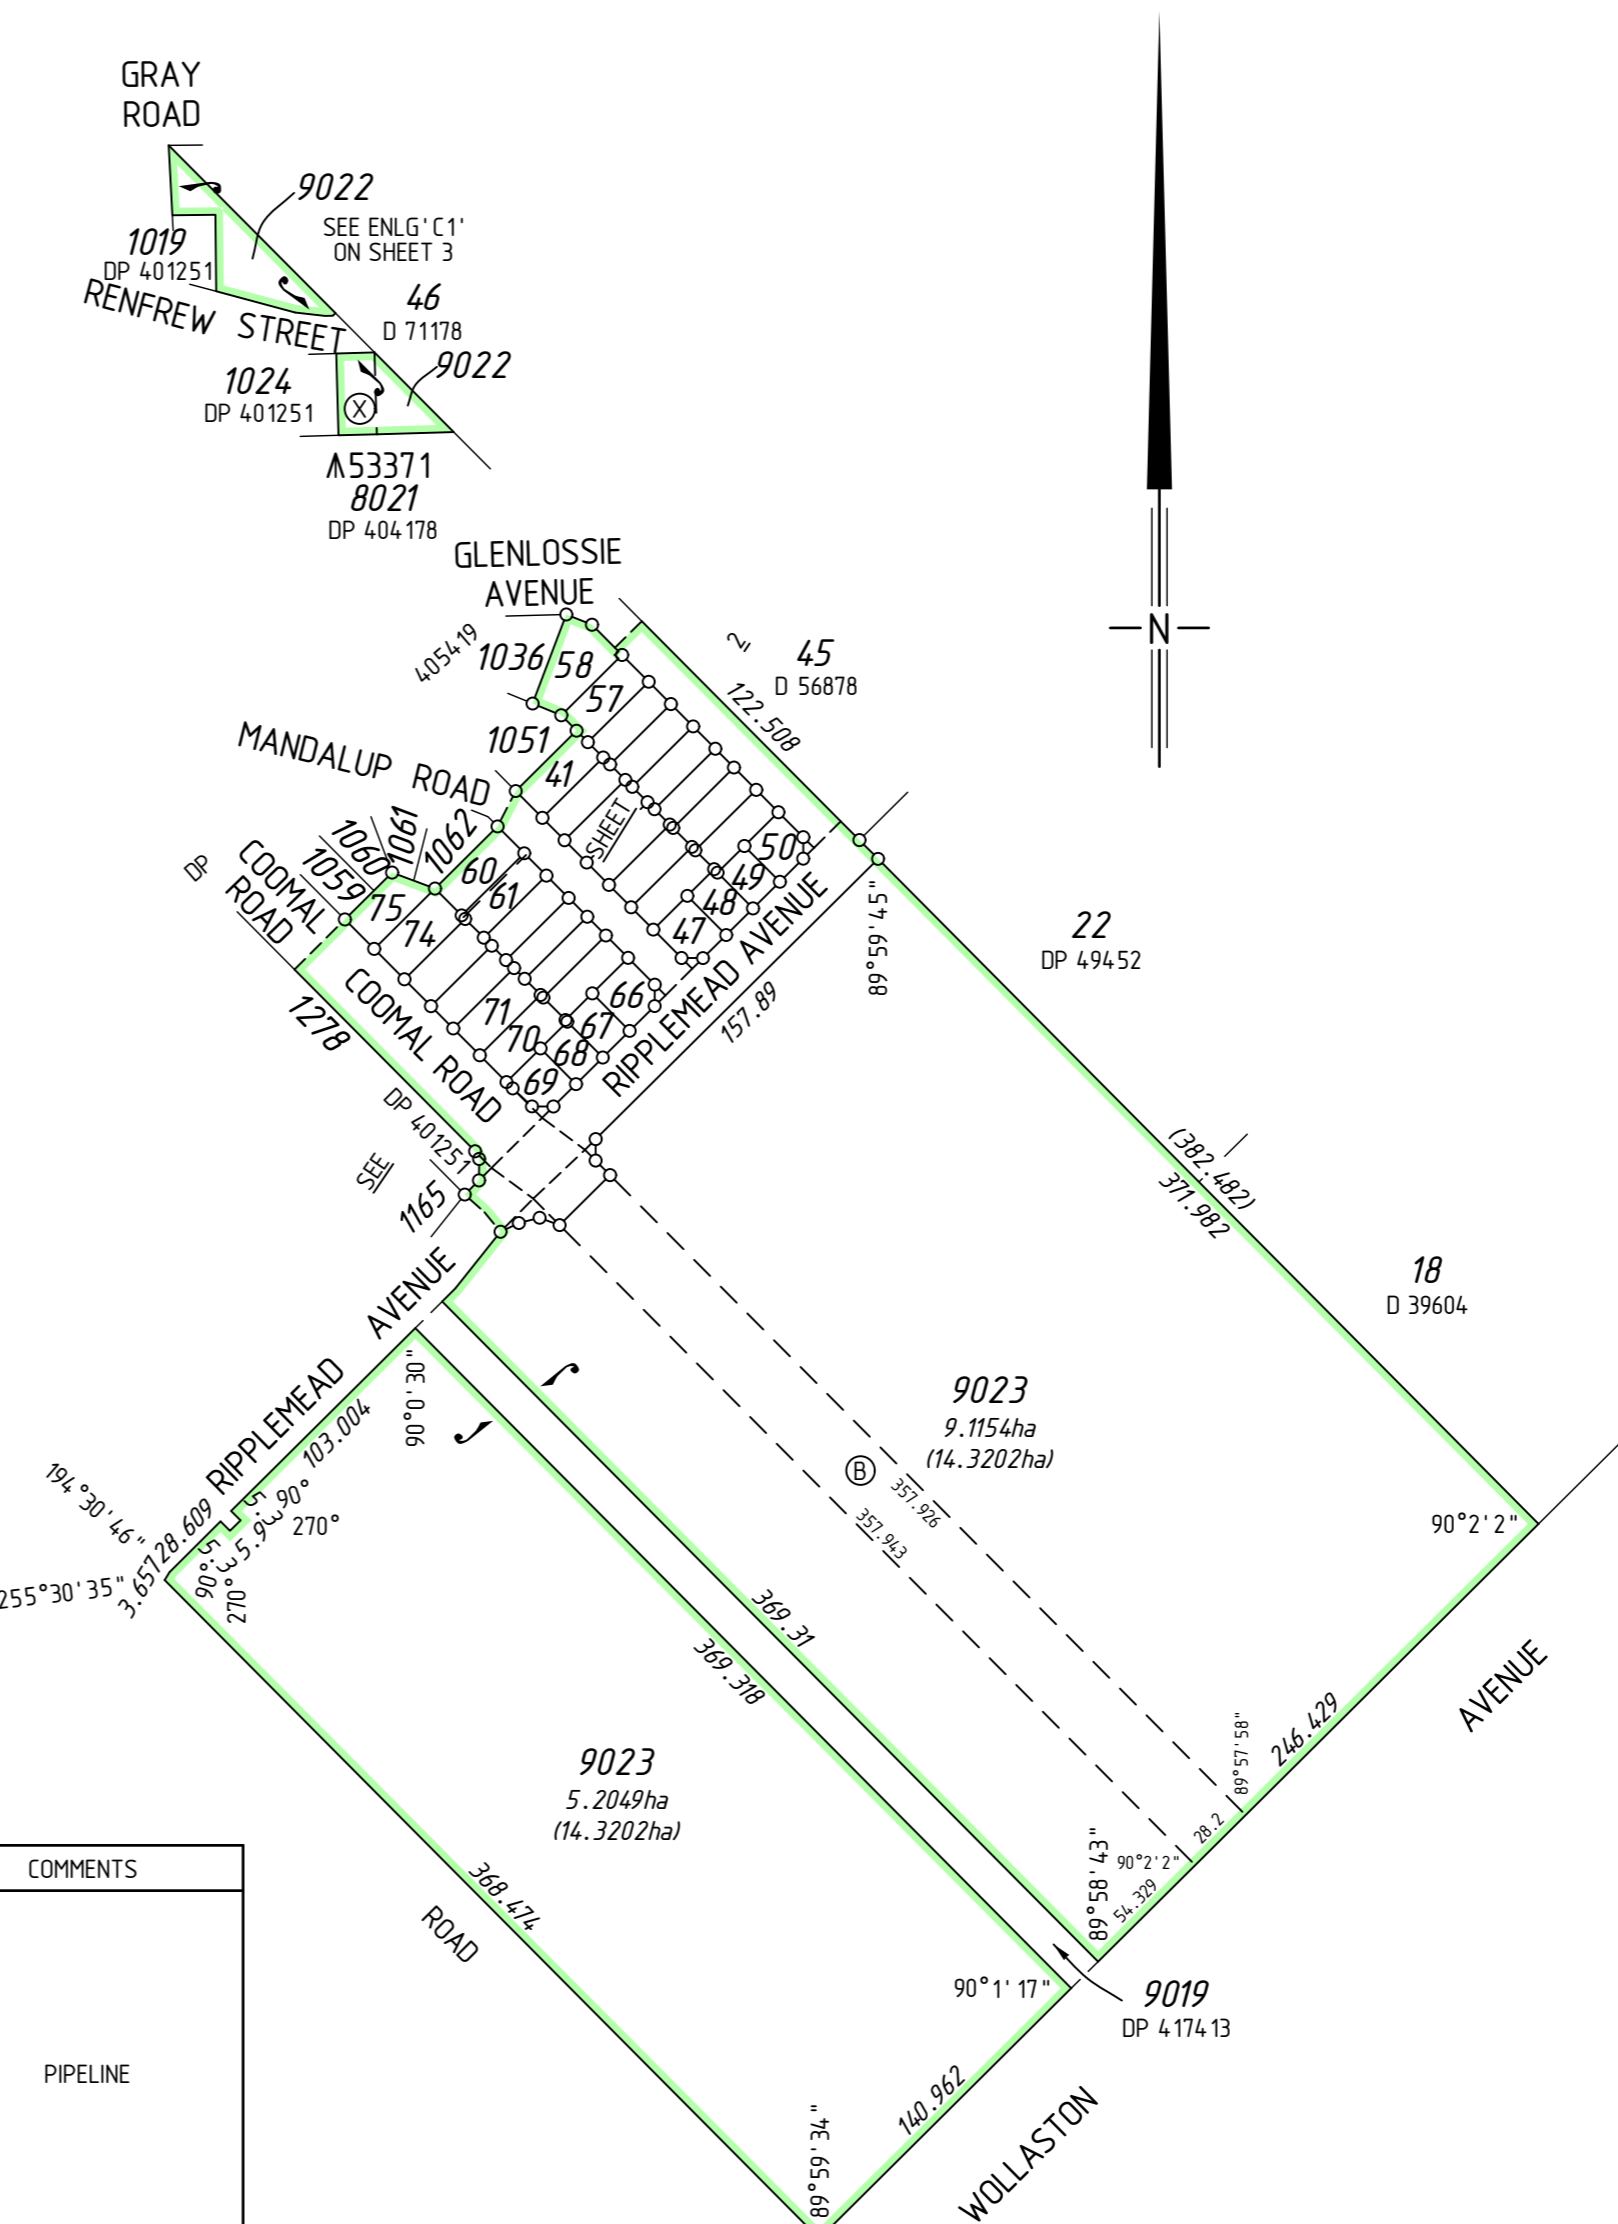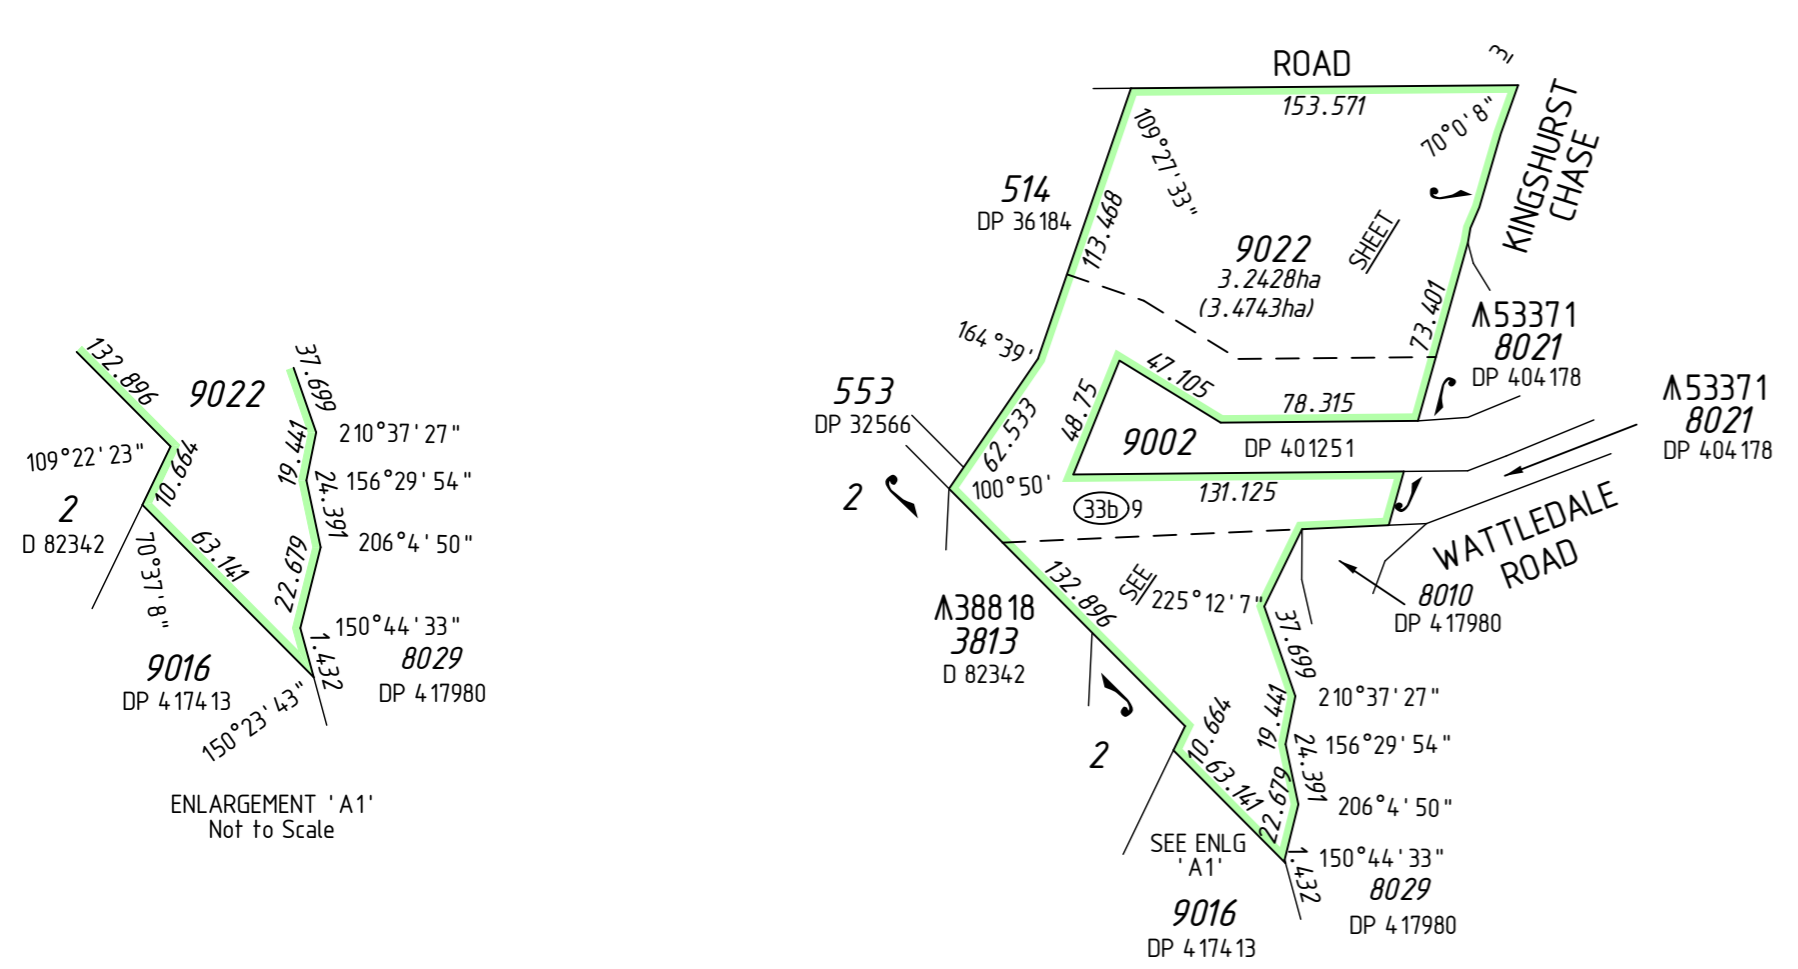

FORMER TENURE TABLE

LOT	FORMER TENURE	ON PLAN / DIAGRAM	TITLE
41-58, 60-75, 9022	Pt LOT 9015	DP 4 174 13	
9023	Pt LOT 9018	DP 4 174 13	

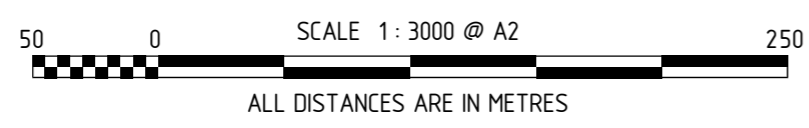

INTERESTS AND NOTIFICATIONS

SUBJECT	PURPOSE	STATUTORY REFERENCE	ORIGIN	LAND BURDENED	BENEFIT TO	COMMENTS
ⓑ Ⓧ Ⓩ ③ⓑ9	EASEMENT (Drainage)	SEC 136C OF THE TLA	DP 401251	LOT 1024 ON DP 401251	LOT 9022 ⊗	
	EASEMENT (Drainage)	SEC 136C OF THE TLA	DP 405419	LOT 1062 ON DP 405419	LOT 61 ⊙	
	EASEMENT	DOC N640437		LOT 9023	WATER CORPORATION	PIPELINE
	EASEMENT (Drainage)	SEC 167 OF THE P. & D. ACT REG 33 (b)	DP 404178	LOT 9022	WATER CORPORATION	
Ⓡ58	EASEMENT (Drainage)	SEC 136C OF THE TLA	THIS PLAN	LOT 58	LOT 57	
	RESTRICTIVE COVENANT	SEC 136D OF THE TLA	THIS PLAN & DOC	ALL LOTS EXCEPT 9022 AND 9023	ALL LOTS EXCEPT 9022 AND 9023	
	NOTIFICATION	SEC 70A OF THE TLA	DOC	ALL LOTS EXCEPT 9022 AND 9023		WATER SENSITIVE URBAN DESIGN REQUIREMENTS
	NOTIFICATION	SEC 70A OF THE TLA	DOC	ALL LOTS EXCEPT 9022 AND 9023		RIGHT TURN RESTRICTION
	NOTIFICATION	SEC 165 OF THE P & D ACT	DOC	ALL LOTS EXCEPT 9022 AND 9023		MOSQUITO BREEDING AREA


SURVEY CARRIED OUT UNDER REG 26A
 SPECIAL SURVEY AREA GUIDELINES
 SEE SURVEY SHEETS FOR SURVEY INFORMATION

USE ONLY THE SURVEY SHEET/S WHEN DETERMINING
 THE TRUE FINAL POSITION AND TYPE OF ALL SURVEY
 MARKS PLACED PERTAINING TO THIS PLAN.


MNG
 MC MULLEN NOLAN GROUP
 PO Box 3526, Success W.A. 6964
 Tel: (08) 6436 1599
 Fax: (08) 6436 1500
 Email: info@mngsurvey.com.au
 MNG Ref : 97602dp-202c - Stage 8A & 8B - DP4,194,15.CSD

FOR HEADING SEE SHEET 1

FOR INTERESTS AND NOTIFICATIONS
SEE SHEET 1

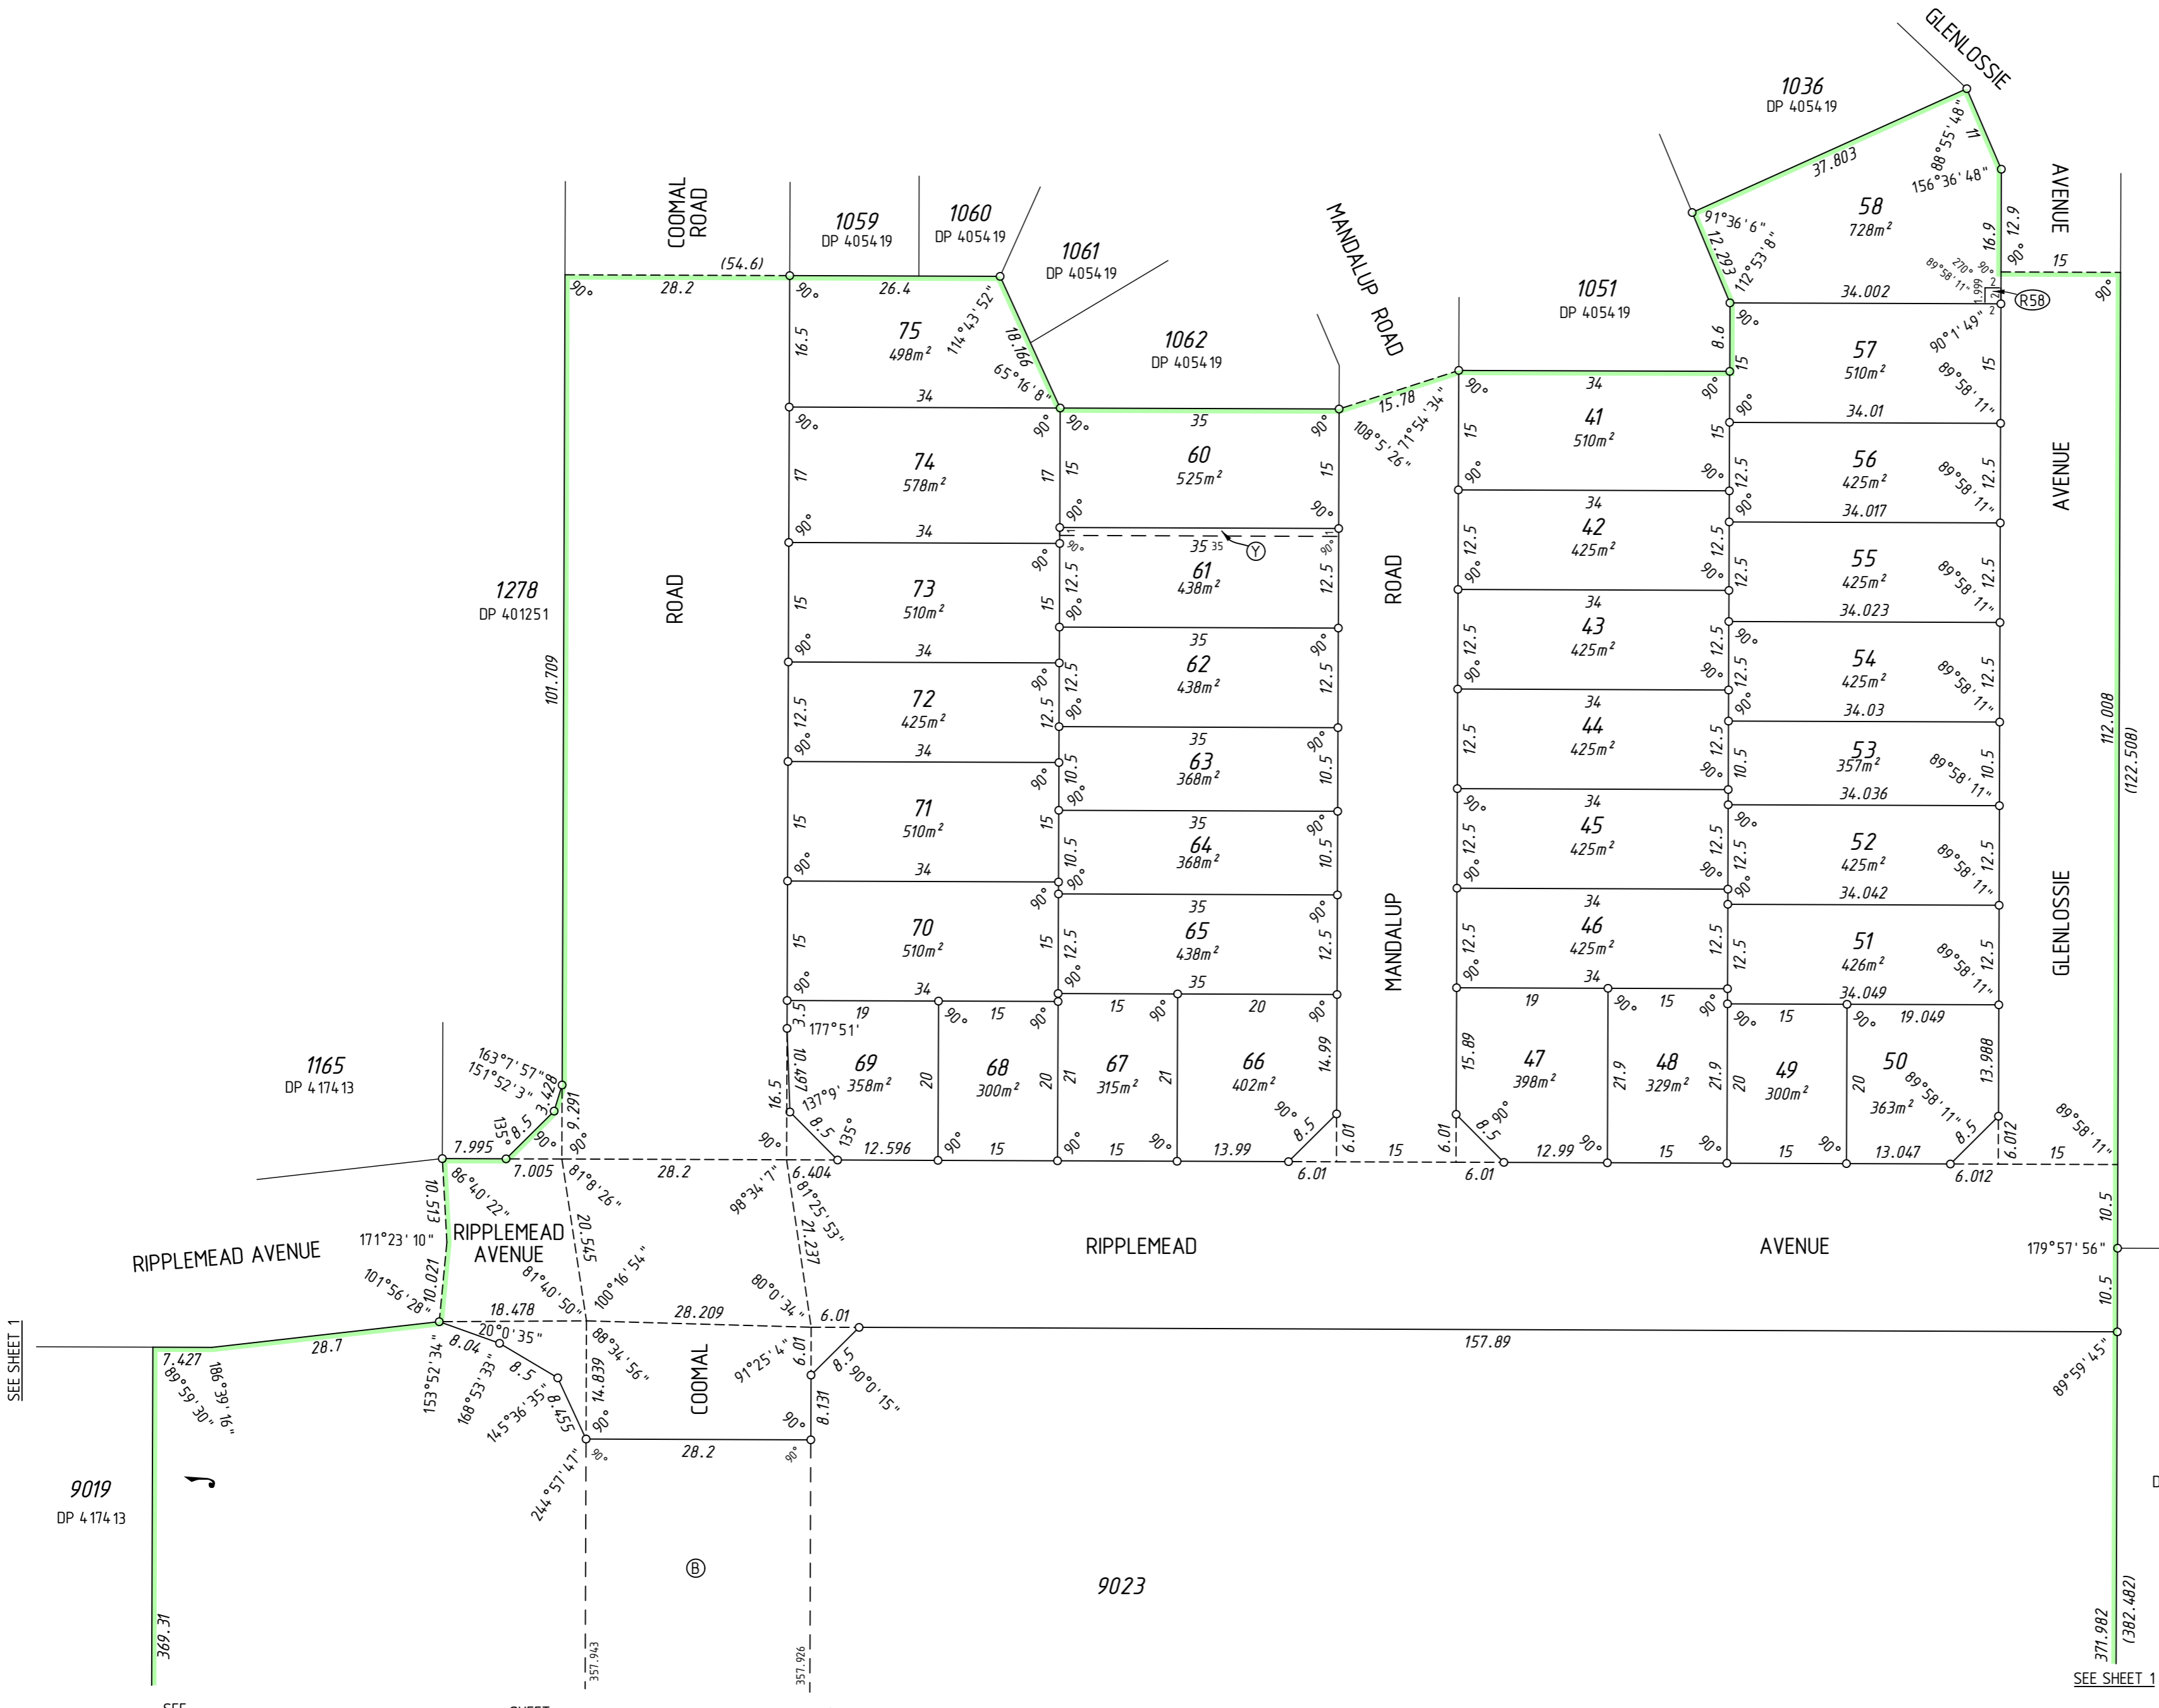

SURVEY CARRIED OUT UNDER REG 26A
SPECIAL SURVEY AREA GUIDELINES
SEE SURVEY SHEETS FOR SURVEY INFORMATION
USE ONLY THE SURVEY SHEET/S WHEN DETERMINING
THE TRUE FINAL POSITION AND TYPE OF ALL SURVEY
MARKS PLACED PERTAINING TO THIS PLAN.

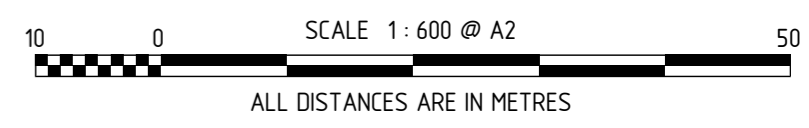

MNG Ref : 97602dp-202c - Stage 8A & 8B - DP4 194.15.CSD

FINAL
LICENSED SURVEYOR DATE





DEPOSITED PLAN
4 194 15
SHEET 02 OF 03 SHEETS
VERSION 1


SEE SHEET 1

SEE SHEET 1

FOR HEADING SEE SHEET 1
FOR INTERESTS AND NOTIFICATIONS
SEE SHEET 1

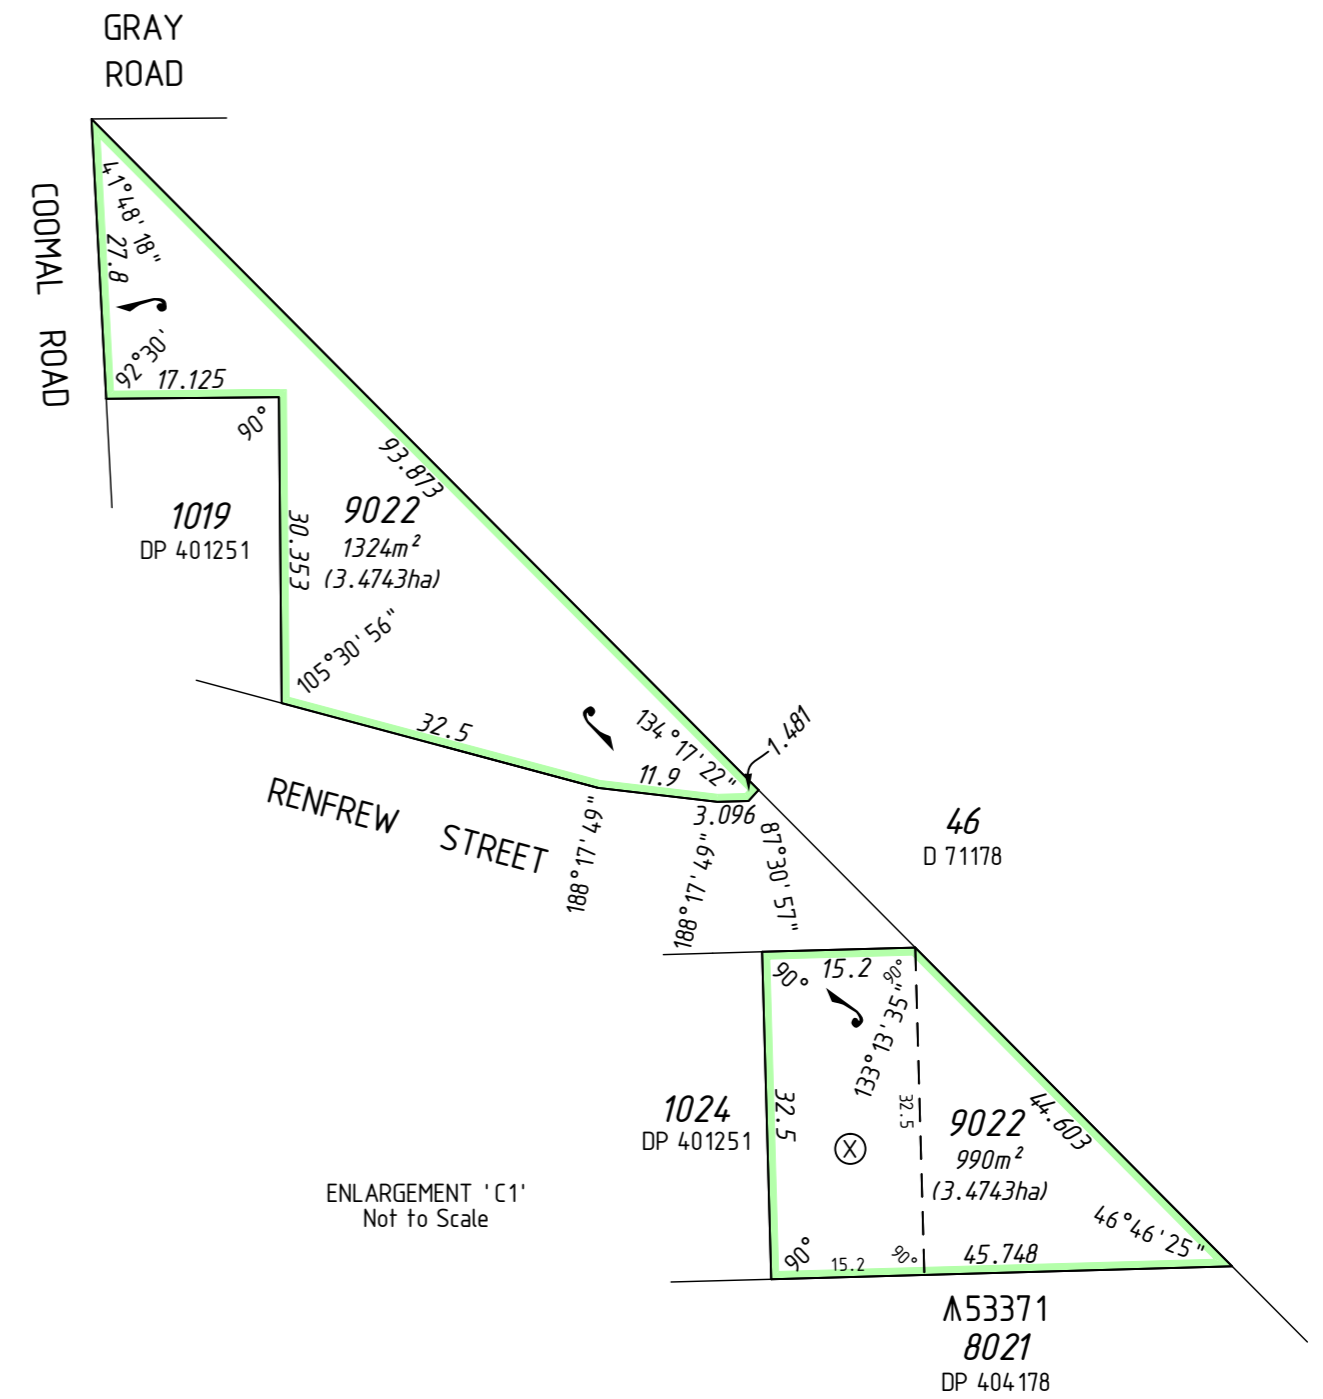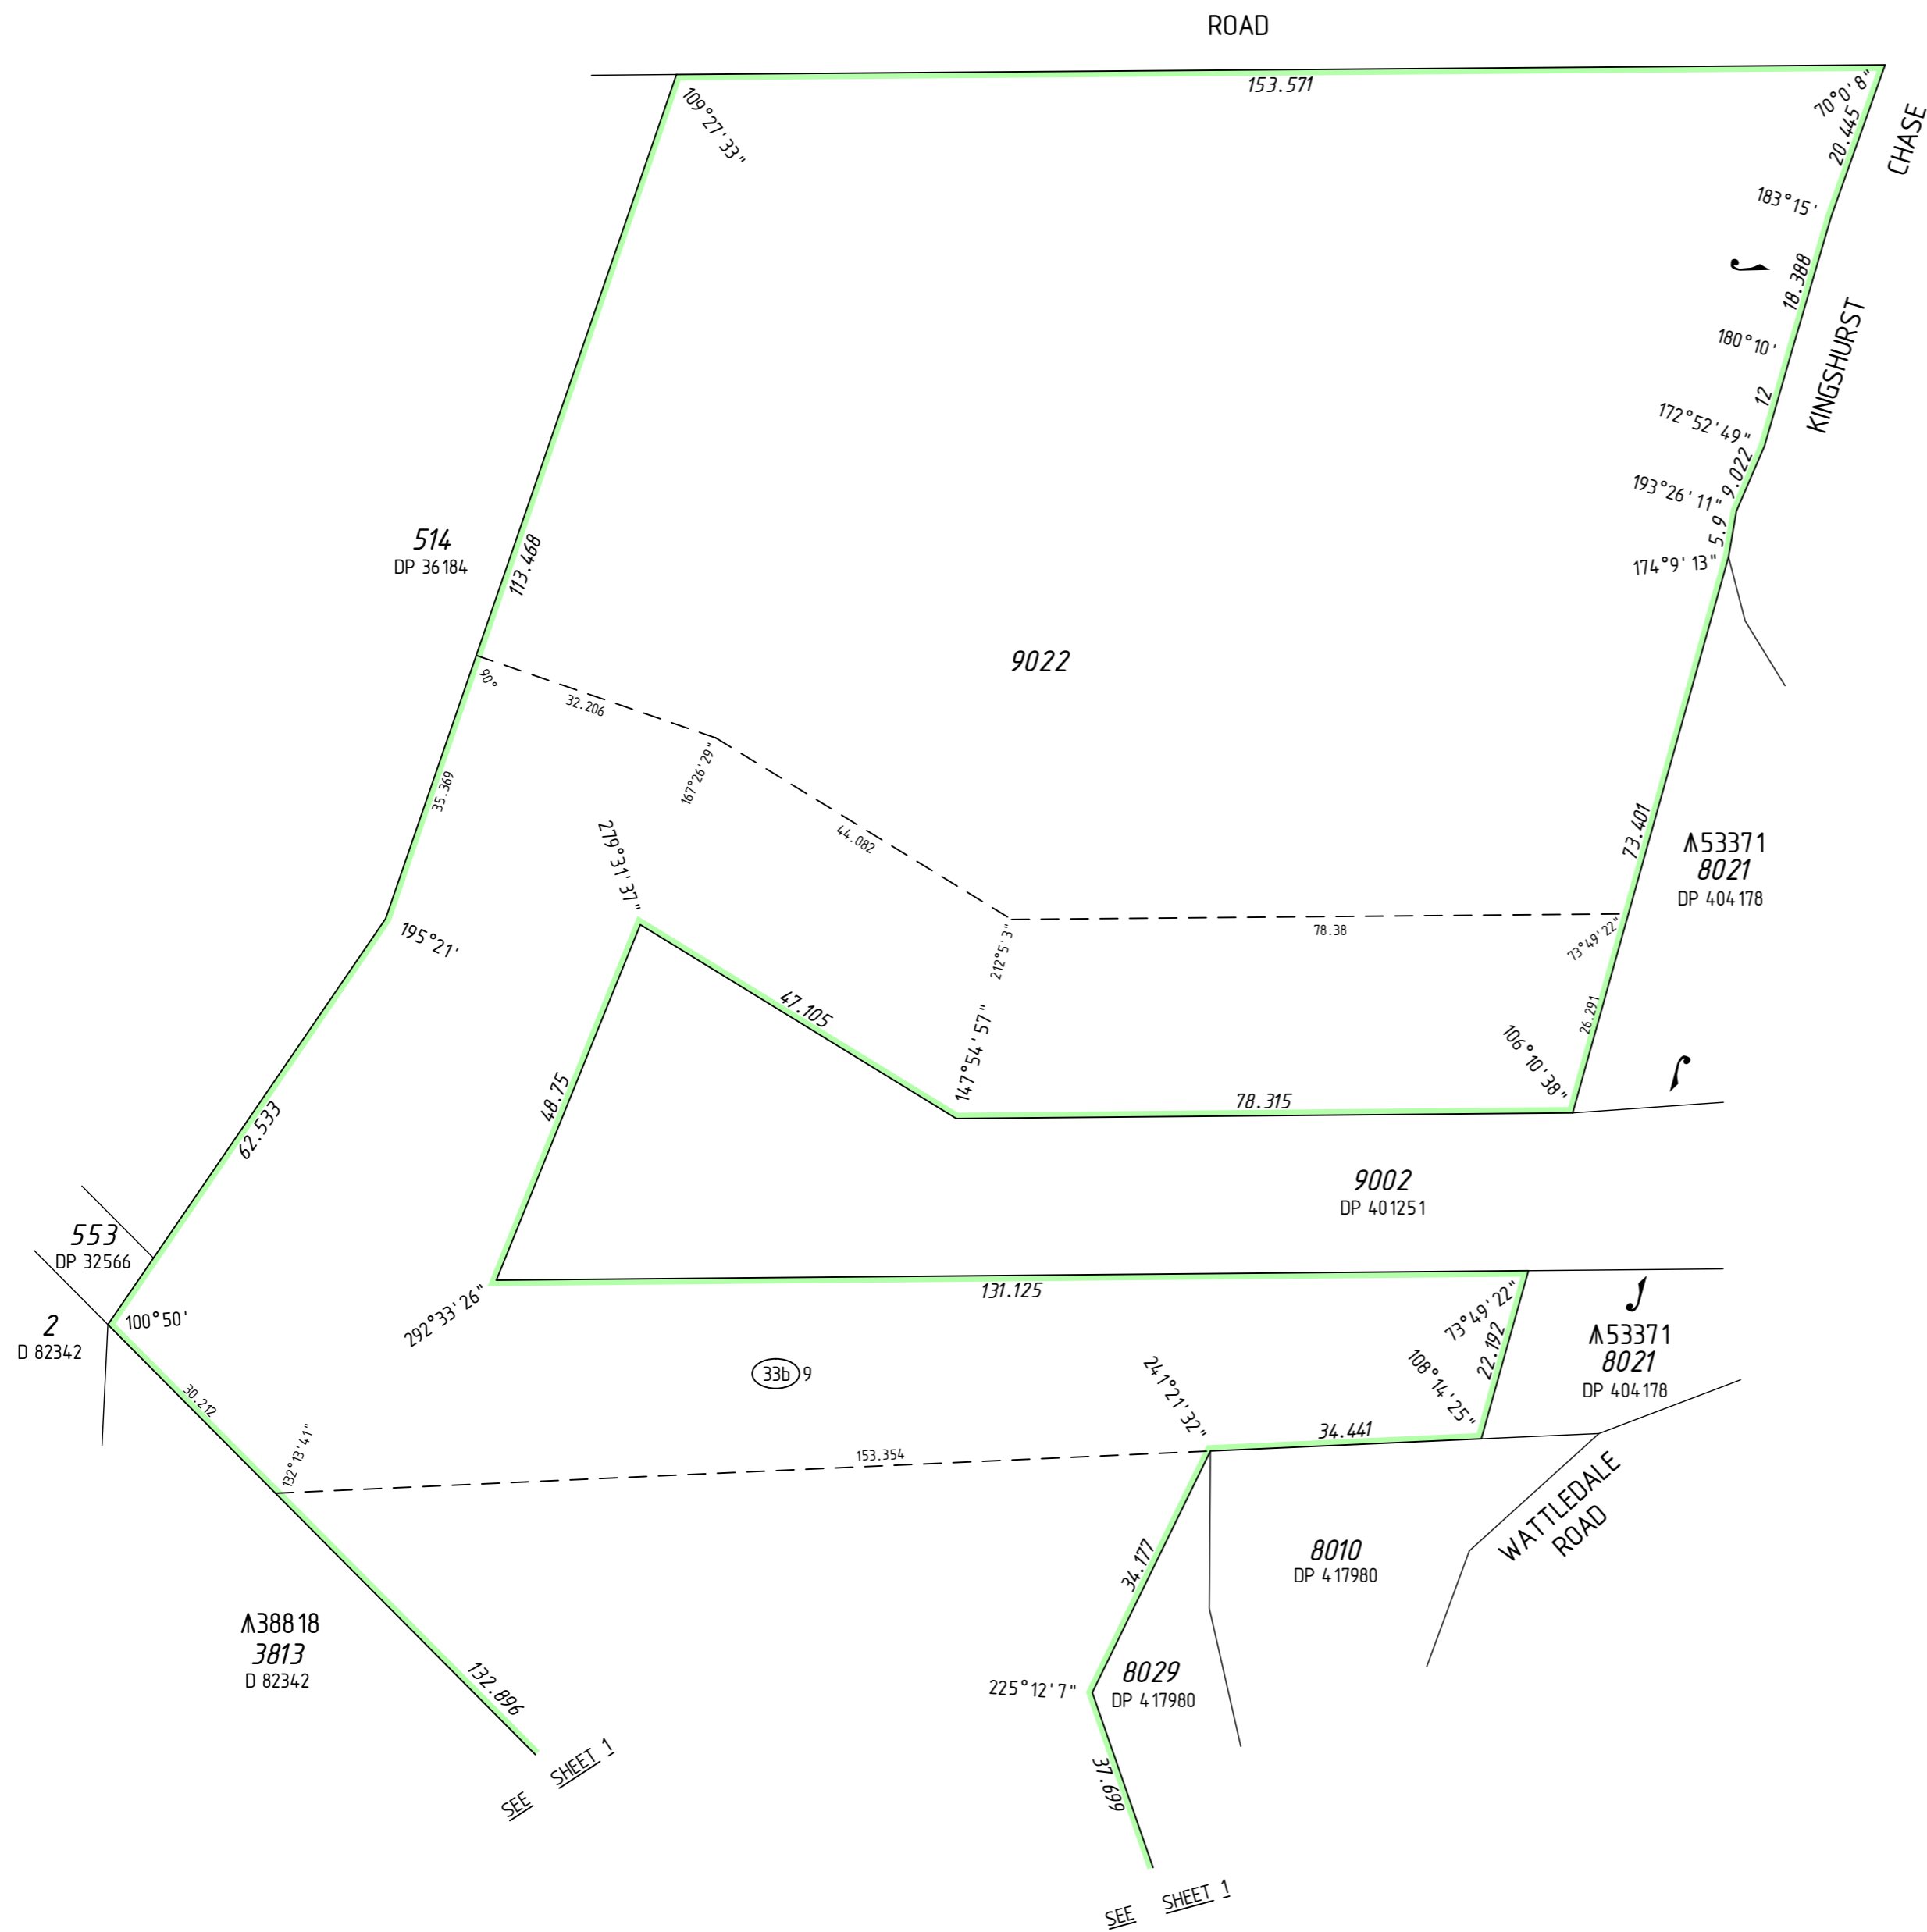

SURVEY CARRIED OUT UNDER REG 26A
SPECIAL SURVEY AREA GUIDELINES
SEE SURVEY SHEETS FOR SURVEY INFORMATION
USE ONLY THE SURVEY SHEET/S WHEN DETERMINING
THE TRUE FINAL POSITION AND TYPE OF ALL SURVEY
MARKS PLACED PERTAINING TO THIS PLAN.

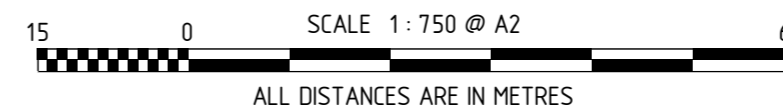

HELD BY LANDGATE IN DIGITAL FORMAT ONLY



MNG Ref : 97602dp-202c - Stage 8A & 8B - DP4 194.15.CSD

FINAL
LICENSED SURVEYOR DATE



DEPOSITED PLAN
4 194 15
SHEET 03 OF 03 SHEETS
VERSION 1

FOR HEADING SEE SHEET 1

THIS SURVEY SHEET WILL BE
REPLACED BY THE SURVEY DATA



MNG Ref: 97602dp-202c



GOVERNMENT OF
WESTERN AUSTRALIA



DEPOSITED PLAN

4 194 15

SURVEY SHEET