

VERSION	AMENDMENT	AUTHORISED BY	DATE


**DRAFT**  
ALL AREAS AND DIMENSIONS  
ARE SUBJECT TO FINAL SURVEY  
AND WAPC APPROVAL

HELD BY LANDGATE IN DIGITAL FORMAT ONLY  
FOR INTERESTS AND NOTIFICATIONS  
SEE SHEET 3

**PRELIMINARY ONLY  
UNLODGED VERSION  
SUBJECT TO  
LANDGATE AUDIT**  
This version is  
- Current as at 7/12/2020  
- Subject to change without notice  
- Not intended for design use,  
a LANDGATE APPROVED copy  
should be obtained for such purposes.


TYPE	FREEHOLD	S.S.A.	YES
PURPOSE	SUBDIVISION		
PLAN OF	LOTS 1280-1286, 1355-1365, 1368-1375, 8024, 9026, 9027, ROADS AND RESTRICTIVE COVENANT		
FORMER TENURE	SEE FORMER TENURE TABLE		
LOCAL AUTHORITY	CITY OF ARMADALE		
LOCALITY	HAYNES		
D.P.L.H. FILE			
FIELD RECORD	122296		
SURVEYOR'S CERTIFICATE - REG 54 I, Nigel J. SIMPSON hereby certify that this plan is accurate and is a correct representation of the - (a) *survey, and/or (b) *calculations from measurements recorded in the field records, [* delete if inapplicable] undertaken for the purposes of this plan and that it complies with the relevant written law(s) in relation to which it is lodged.			
LICENSED SURVEYOR	DATE		
LODGED			
DATE	FEE PAID	ASSESS No.	
I.S.C.			
EXAMINED			
DATE			
WESTERN AUSTRALIAN PLANNING COMMISSION FILE 157329			
Delegated under S. 16 P&D Act 2005			
DATE			
IN ORDER FOR DEALINGS			
SUBJECT TO			
FOR INSPECTOR OF PLANS AND SURVEYS			
DATE			
APPROVED REG26A (4)			
INSPECTOR OF PLANS AND SURVEYS			
DATE			
INS. 18 Licensed Surveyors Act 1909			

AMENDMENTS TABLE		
Revision	Description	Date
A	Initial Issue	27/11/2020

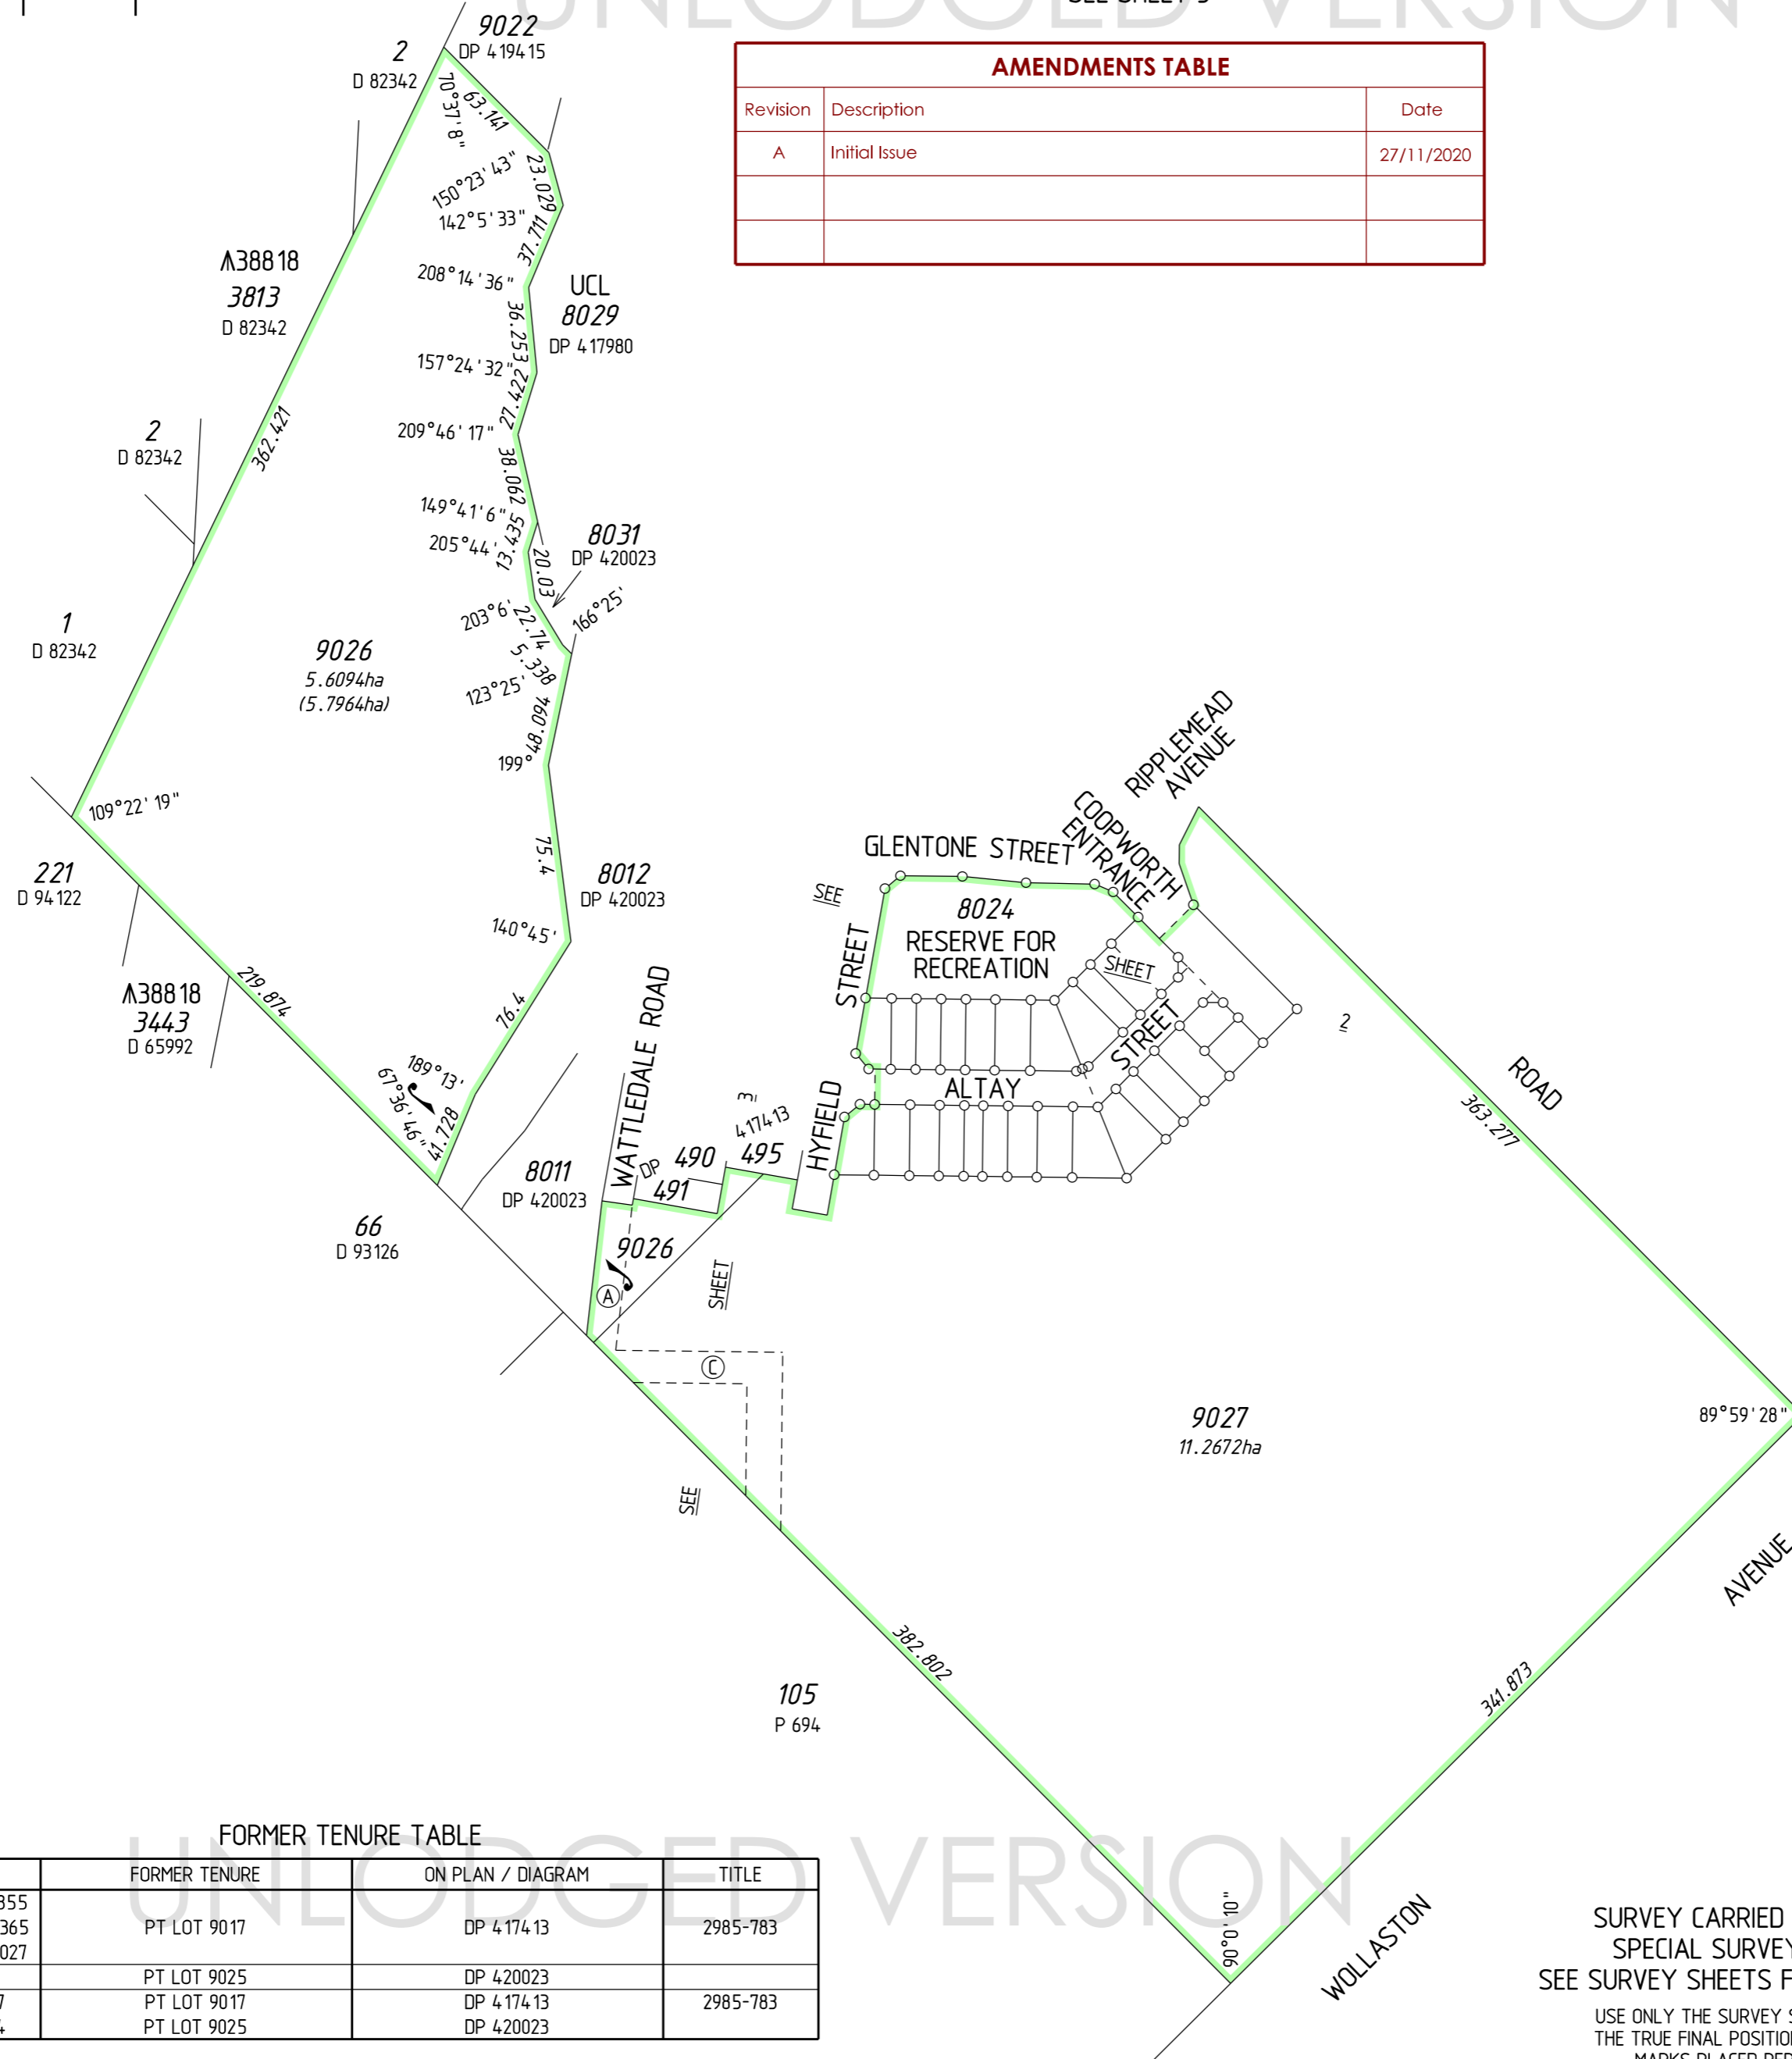

FORMER TENURE TABLE

LOT	FORMER TENURE	ON PLAN / DIAGRAM	TITLE
1281-1286, 1355 1356, 1359-1365 1368-1375, 9027	PT LOT 9017	DP 4 174 13	2985-783
9026	PT LOT 9025	DP 4 20023	
1280, 1357	PT LOT 9017	DP 4 174 13	2985-783
1358, 8024	PT LOT 9025	DP 4 20023	

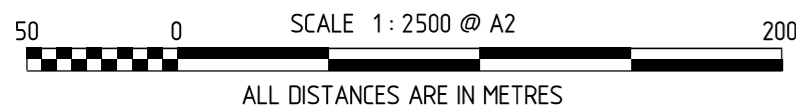

SURVEY CARRIED OUT UNDER REG 26A  
SPECIAL SURVEY AREA GUIDELINES  
SEE SURVEY SHEETS FOR SURVEY INFORMATION

USE ONLY THE SURVEY SHEET/S WHEN DETERMINING  
THE TRUE FINAL POSITION AND TYPE OF ALL SURVEY  
MARKS PLACED PERTAINING TO THIS PLAN.



MC MULLEN NOLAN GROUP  
PO Box 3526, Success W.A. 6964  
Tel: (08) 6436 1599  
Fax: (08) 6436 1500  
Email: info@mngsurvey.com.au

MNG Ref : 97602dp-214a - Copy - Stage 9 - DP420631.CSD



GOVERNMENT OF  
WESTERN AUSTRALIA



DEPOSITED PLAN

**420631**

SHEET 01 OF 03 SHEETS  
(PLUS SURVEY SHEET(S))  
VERSION 1

UNLODGED VERSION

UNLODGED VERSION


FOR HEADING SEE SHEET 1  
FOR INTERESTS AND NOTIFICATIONS  
SEE SHEET 3

PRELIMINARY ONLY  
UNLODGED VERSION  
SUBJECT TO  
LANDGATE AUDIT  
This version is  
- Current as at 7/12/2020  
- Subject to change without notice  
- Not intended for design use,  
a LANDGATE APPROVED copy  
should be obtained for such purposes.



**DRAFT**  
ALL AREAS AND DIMENSIONS  
ARE SUBJECT TO FINAL SURVEY  
AND WAPC APPROVAL

UNLODGED VERSION

UNLODGED VERSION

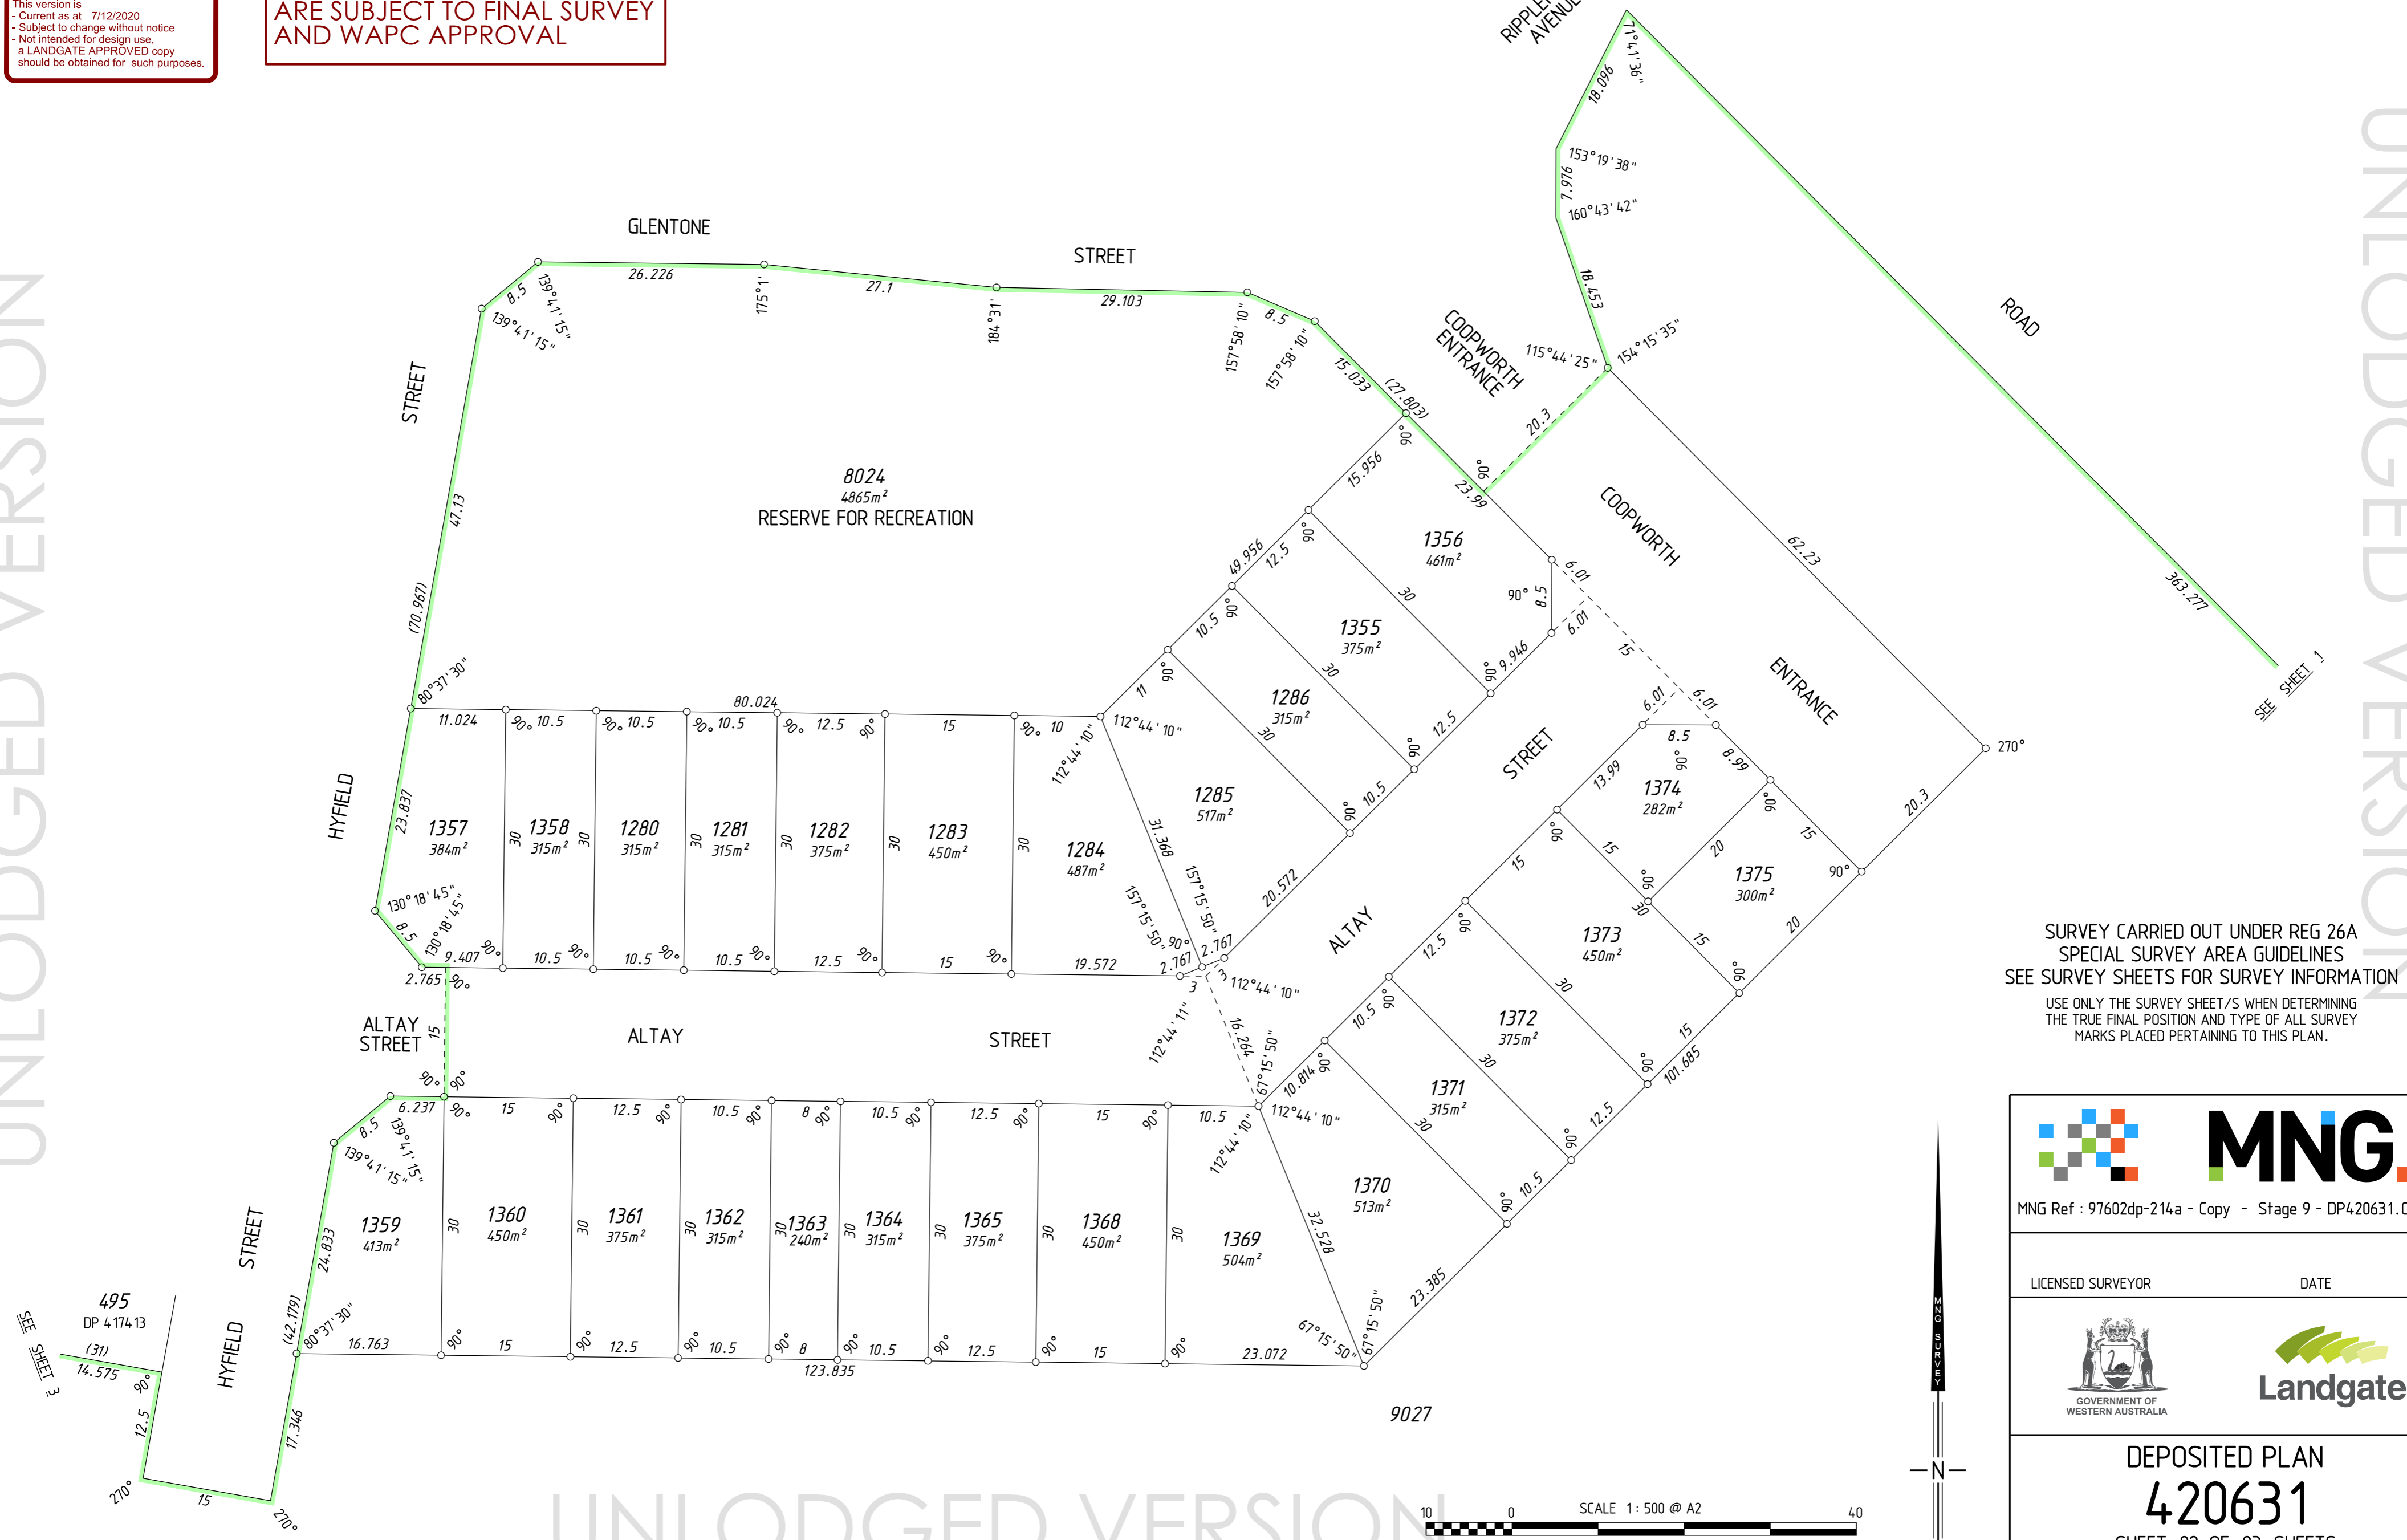

SURVEY CARRIED OUT UNDER REG 26A  
SPECIAL SURVEY AREA GUIDELINES  
SEE SURVEY SHEETS FOR SURVEY INFORMATION  
USE ONLY THE SURVEY SHEET/S WHEN DETERMINING  
THE TRUE FINAL POSITION AND TYPE OF ALL SURVEY  
MARKS PLACED PERTAINING TO THIS PLAN.

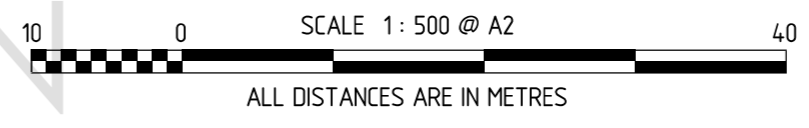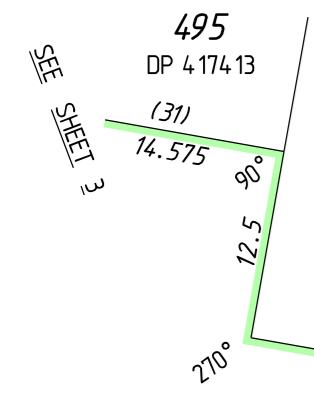

 MNG  
MNG Ref : 97602dp-214a - Copy - Stage 9 - DP420631.CSD

LICENSED SURVEYOR \_\_\_\_\_ DATE \_\_\_\_\_

 GOVERNMENT OF WESTERN AUSTRALIA

 Landgate

DEPOSITED PLAN  
**420631**  
SHEET 02 OF 03 SHEETS  
VERSION 1

UNLODGED VERSION  
HELD BY LANDGATE IN DIGITAL FORMAT ONLY


FOR HEADING SEE SHEET 1

UNLODGED VERSION

PRELIMINARY ONLY  
UNLODGED VERSION  
SUBJECT TO  
LANDGATE AUDIT

This version is  
- Current as at 7/12/2020  
- Subject to change without notice  
- Not intended for design use,  
a LANDGATE APPROVED copy  
should be obtained for such purposes.

**DRAFT**  
ALL AREAS AND DIMENSIONS  
ARE SUBJECT TO FINAL SURVEY  
AND WAPC APPROVAL

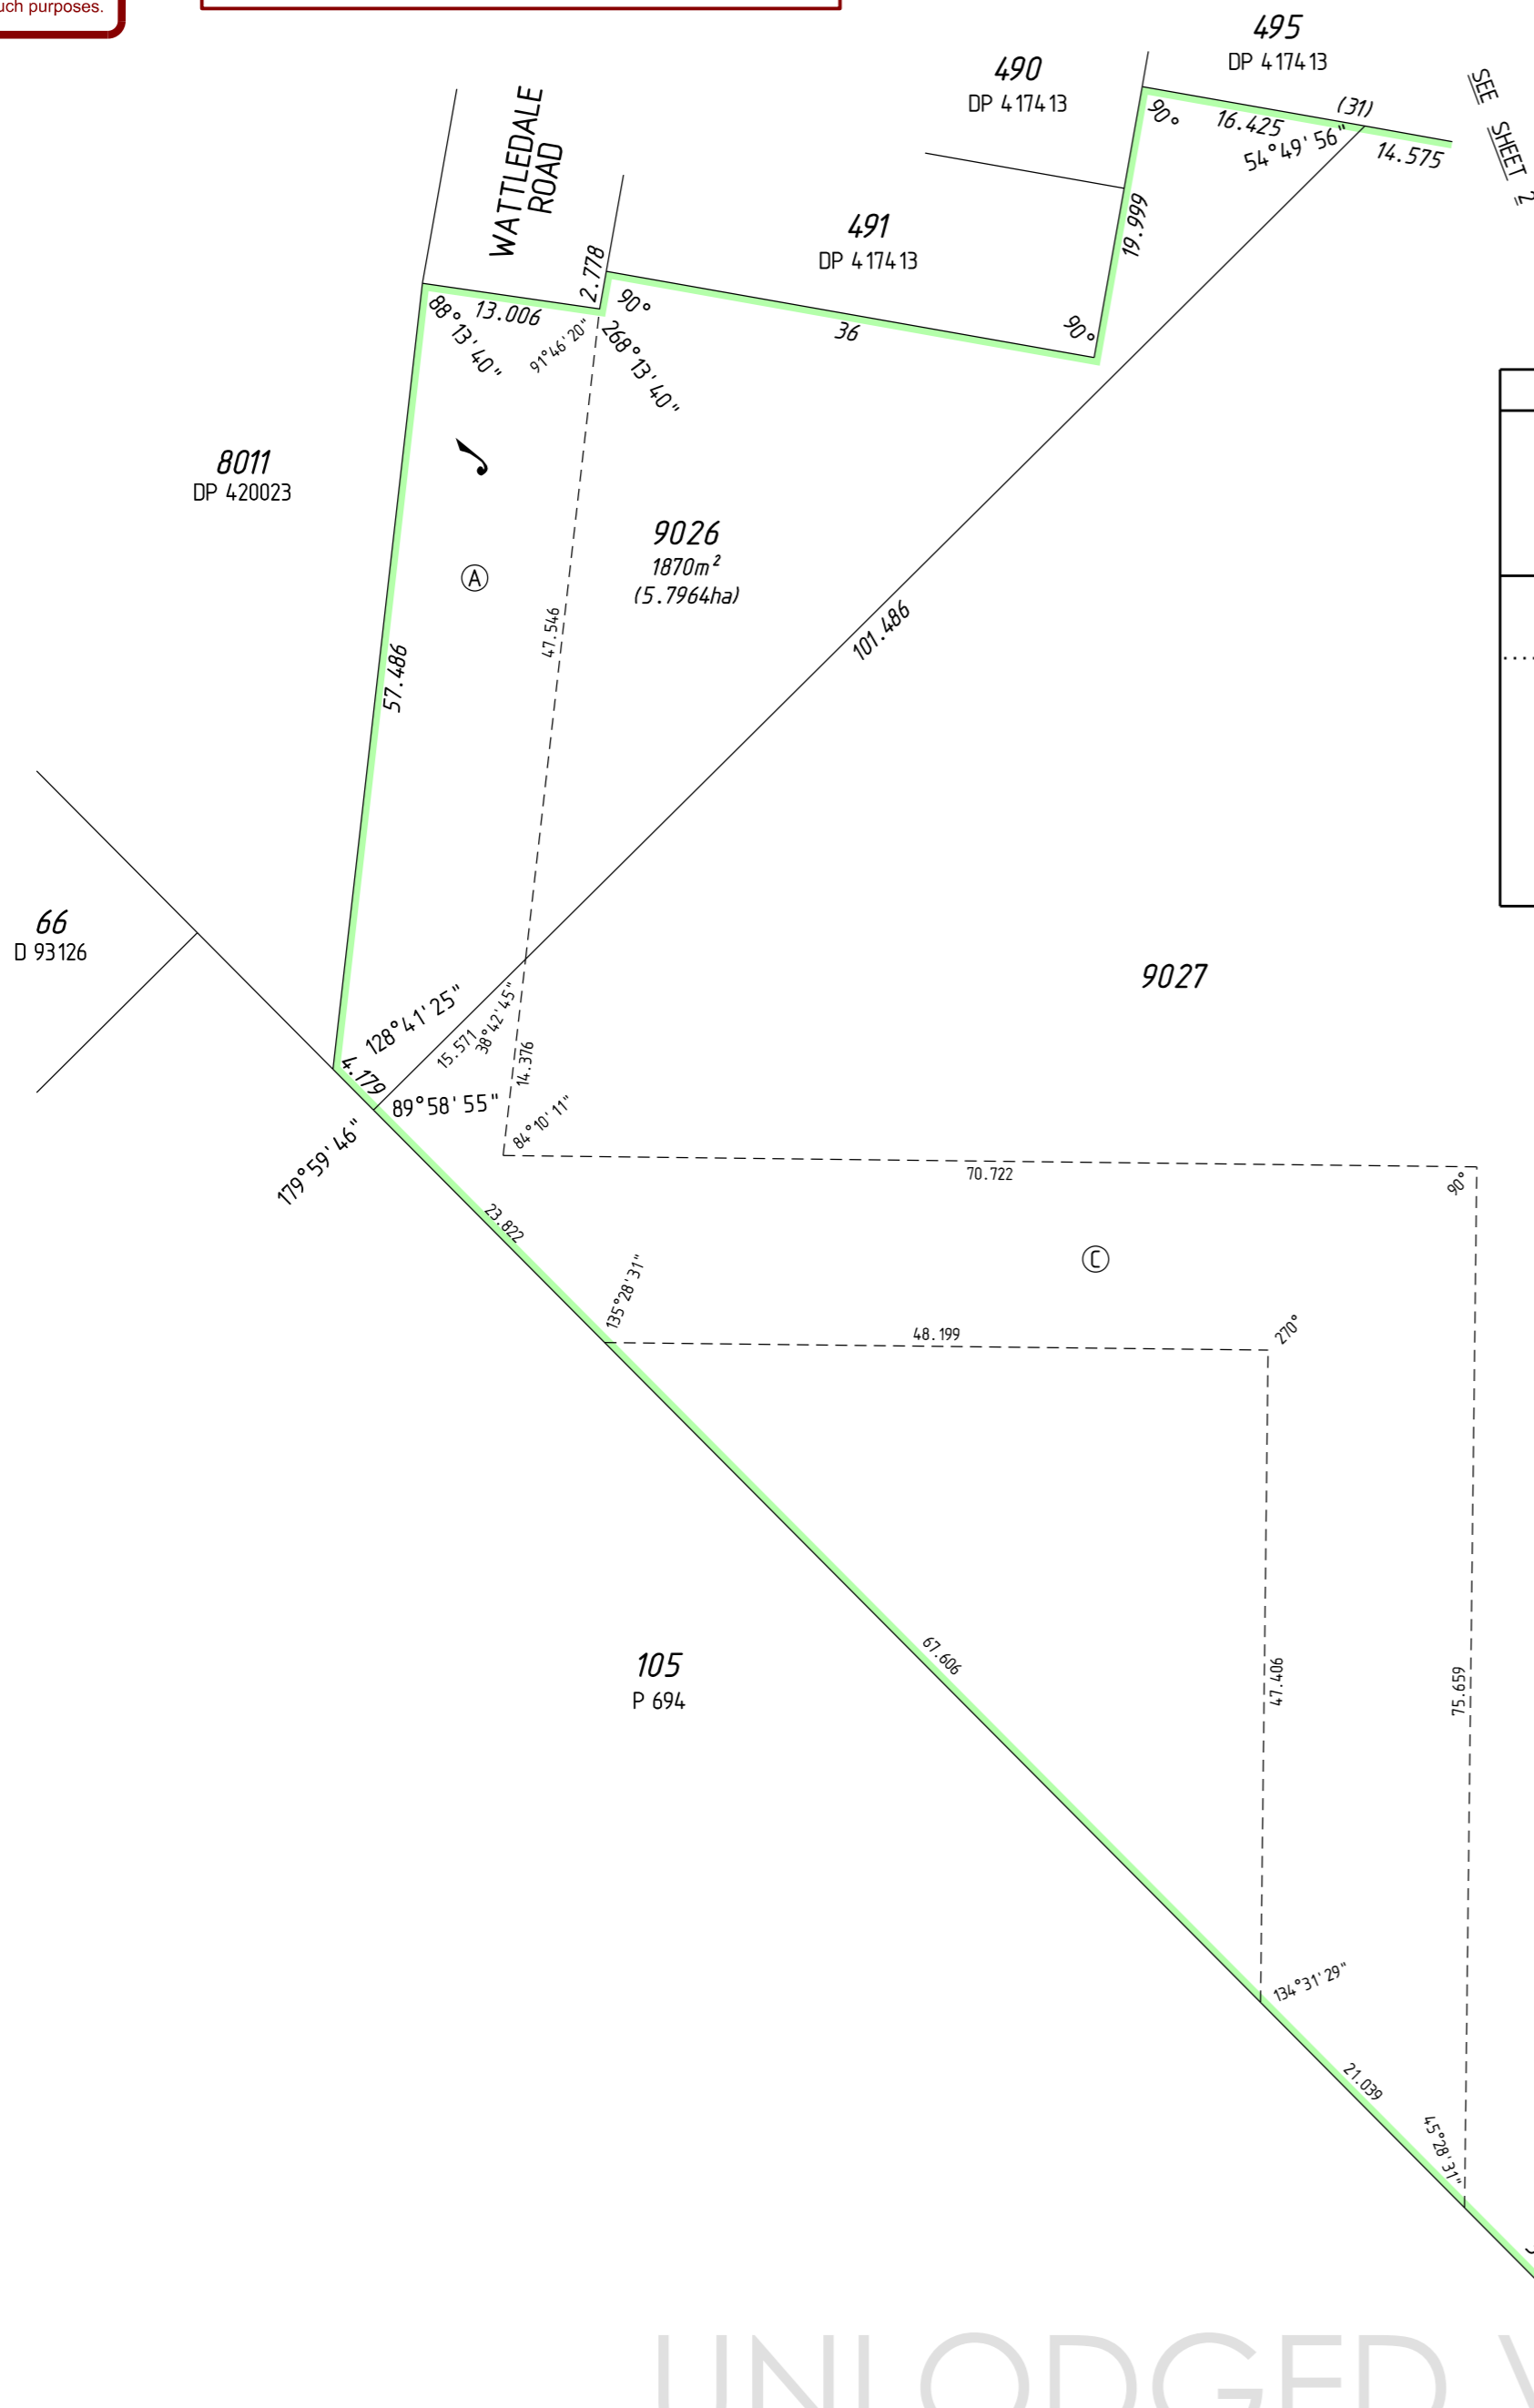

INTERESTS AND NOTIFICATIONS

SUBJECT	PURPOSE	STATUTORY REFERENCE	ORIGIN	LAND BURDENED	BENEFIT TO	COMMENTS
(A)	EASEMENT	SEC 195 OF THE L. A. A	DOC N623157	LOT 9026	WATER CORPORATION	PIPELINE
(C)	EASEMENT	SEC 195 OF THE L. A. A	DOC N640436	LOT 9027	WATER CORPORATION	PIPELINE
LOT 8024	RESTRICTIVE COVENANT	SEC 136D OF THE T. L. A	THIS PLAN & DOC	ALL LOTS EXCEPT LOTS 8024, 9026 & 9027	ALL LOTS EXCEPT LOTS 8024, 9026 & 9027	
	RESERVE FOR RECREATION	VESTS IN THE CROWN UNDER SECTION 152 OF THE P. & D. ACT	THIS PLAN			
	NOTIFICATION	SEC 70A OF THE T. L. A	DOC	ALL LOTS EXCEPT LOTS 8024, 9026 & 9027		WATER SENSITIVE URBAN DESIGN REQUIREMENTS
	NOTIFICATION	SEC 70A OF THE T. L. A	DOC	ALL LOTS EXCEPT LOTS 8024, 9026 & 9027		RIGHT TURN RESTRICTION

SURVEY CARRIED OUT UNDER REG 26A  
SPECIAL SURVEY AREA GUIDELINES  
SEE SURVEY SHEETS FOR SURVEY INFORMATION

USE ONLY THE SURVEY SHEET/S WHEN DETERMINING  
THE TRUE FINAL POSITION AND TYPE OF ALL SURVEY  
MARKS PLACED PERTAINING TO THIS PLAN.




MNG Ref : 97602dp-214a - Copy - Stage 9 - DP420631.CSD

LICENSED SURVEYOR DATE



DEPOSITED PLAN  
**420631**  
SHEET 03 OF 03 SHEETS  
VERSION 1

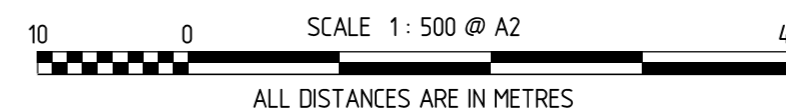

UNLODGED VERSION

HELD BY LANDGATE IN DIGITAL FORMAT ONLY

UNLODGED VERSION

UNLODGED VERSION

FOR HEADING SEE SHEET 1

UNLODGED VERSION

PRELIMINARY ONLY  
UNLODGED VERSION  
SUBJECT TO  
LANDGATE AUDIT

This version is  
- Current as at 7/12/2020  
- Subject to change without notice  
- Not intended for design use,  
a LANDGATE APPROVED copy  
should be obtained for such purposes.

UNLODGED VERSION

UNLODGED VERSION

THIS SURVEY SHEET WILL BE  
REPLACED BY THE SURVEY DATA



MNG Ref: 97602dp-214a - Copy



GOVERNMENT OF  
WESTERN AUSTRALIA



DEPOSITED PLAN

420631

SURVEY SHEET

UNLODGED VERSION

HELD BY LANDGATE IN DIGITAL FORMAT ONLY